


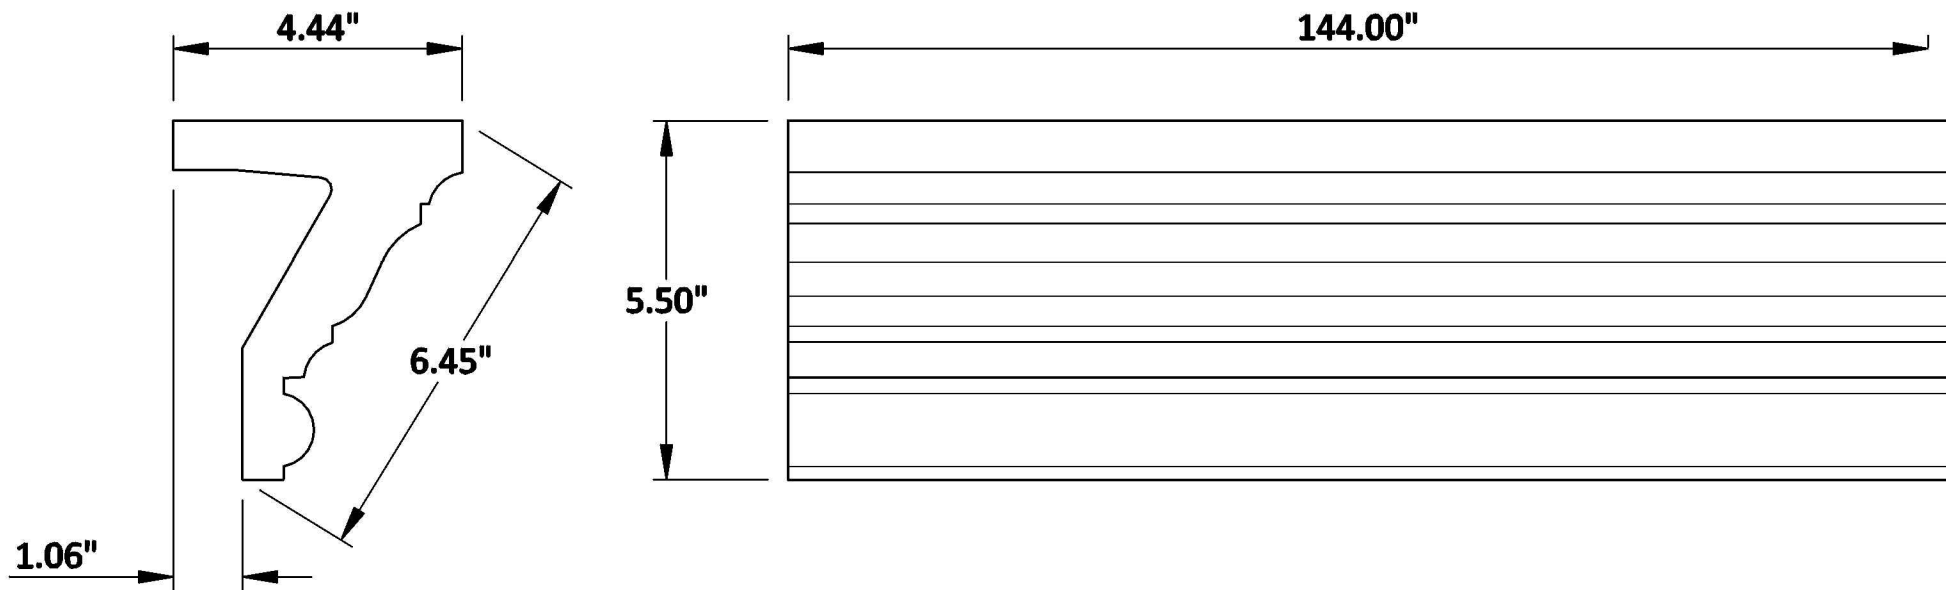

JP Inc., dba Nu-Wood

501 West Railroad Ave.

Syracuse, IN 46567

574-534-1192 office, 253-595-3715

574-551-3429 direct line

sales@nu-wood.com, nu-wood.com

Copyright 2010 Nu-Wood all right reserved

NU-WOOD™
SYNTHETIC ARCHITECTURAL MILLWORK

Drawing #:

NW_M136-12

Volume:

1330.40 in3

Drawn by:

JK

Item No.

319170368

Date:

6/10/2014

Scale:

1/3

REV.

A